


**PLAN VIEW**  
 SLIDE GATE IN CLOSED POSITION  
 SCALE: 3/4" = 1'-0"



**A-A ELEVATION**  
 Side Gate  
 SCALE: 3/4" = 1'-0"  
 INSIDE LOOKING OUT

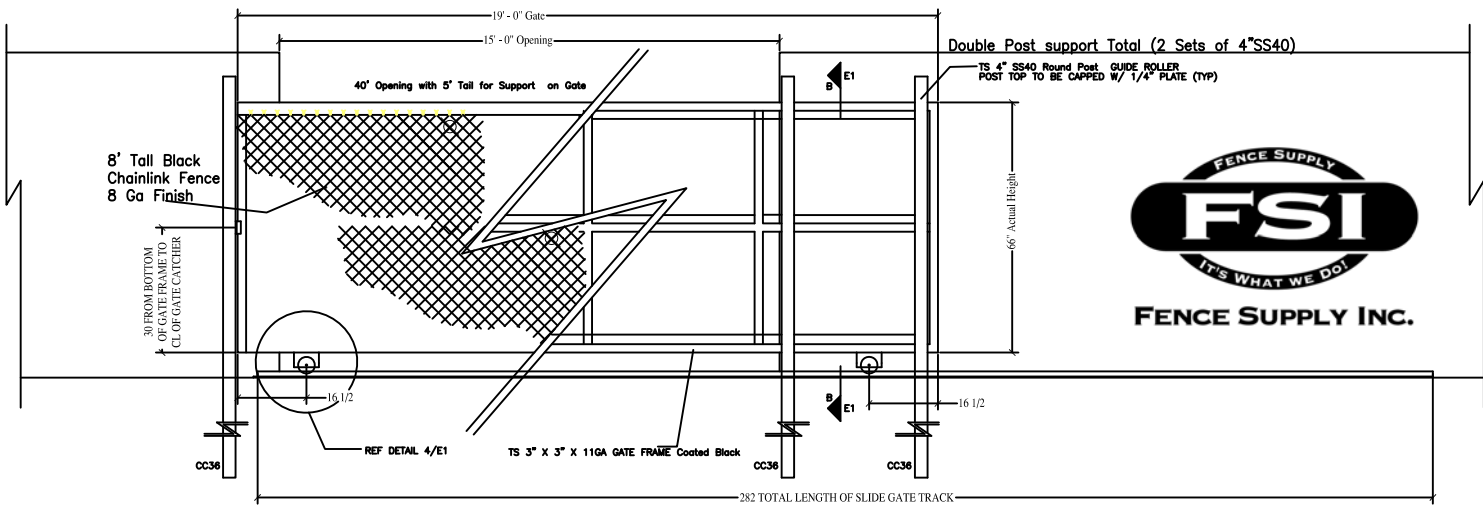

Drawn by: Brown, C	FENCE SUPPLY INC. <a href="http://www.fencesupplyinc.com">www.fencesupplyinc.com</a>	
Checked by: Wingo, C	437 E. HWY 80 SUNNYVALE, TEXAS 75182	
Date: October 30, 2008	Description: V Track Gate Chainlink	
Customer:	DWG. NO:   of	SERIES: Wood
	APPLICATION: Commercial/ Industrial	