


FENCE SUPPLY INC. CUSTOM IRON ESTATE FENCING DESIGN GUIDE

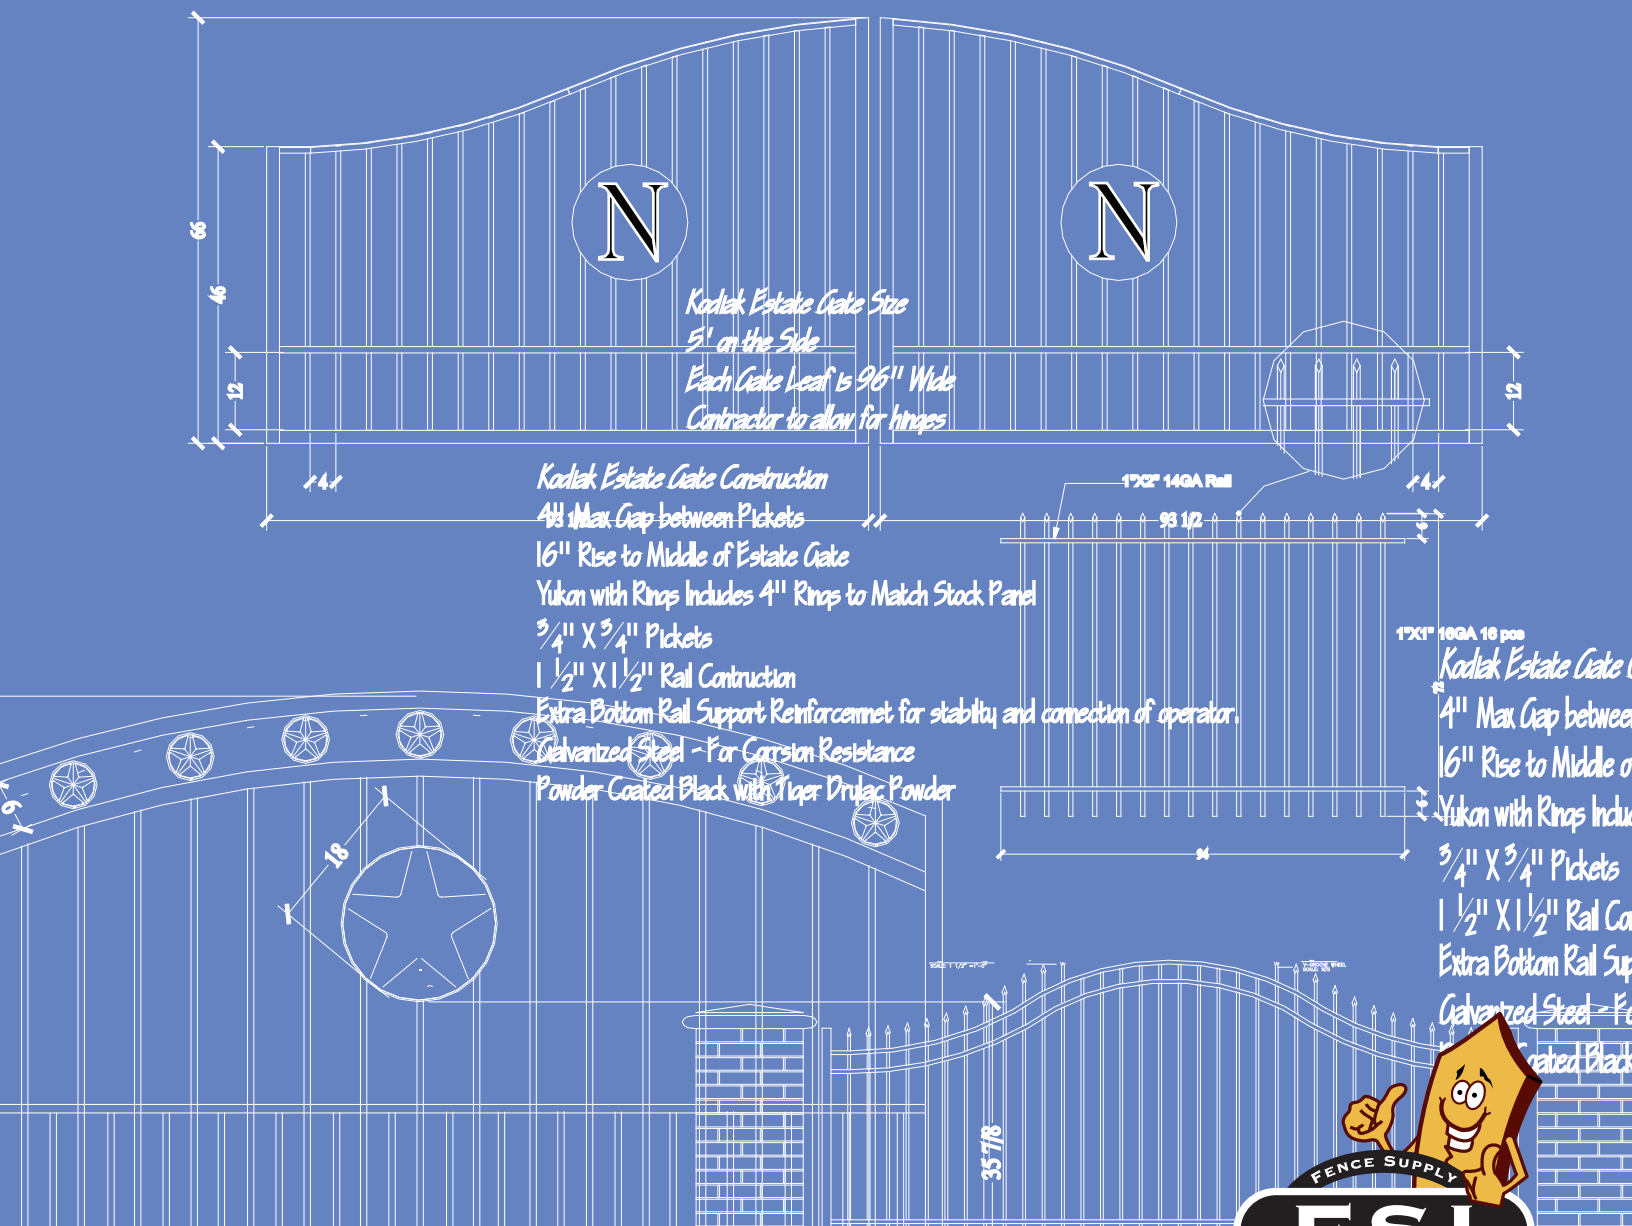

Fence Supply Inc. reserves the right to make changes to the design, specifications and/or improvements to any of its products without notice and without incurring any obligation to incorporate these changes to products previously manufactured.

It is the sole responsibility of the purchaser and/or customer, contractor and/or organization to consult with local governing agencies for local codes and requirements pertaining to the installation, use, and viability of the proposed custom fabricated product manufactured by **Fence Supply Inc.**

Fence Supply Inc.

435 East Hwy 80

Sunnyvale, Texas 75182


Phone: 972-226-0004

Fax: 972-226-0777

Email: sales@fencesupplyinc.com





www.fencesupplyinc.com

www.kodiakfabrication.com

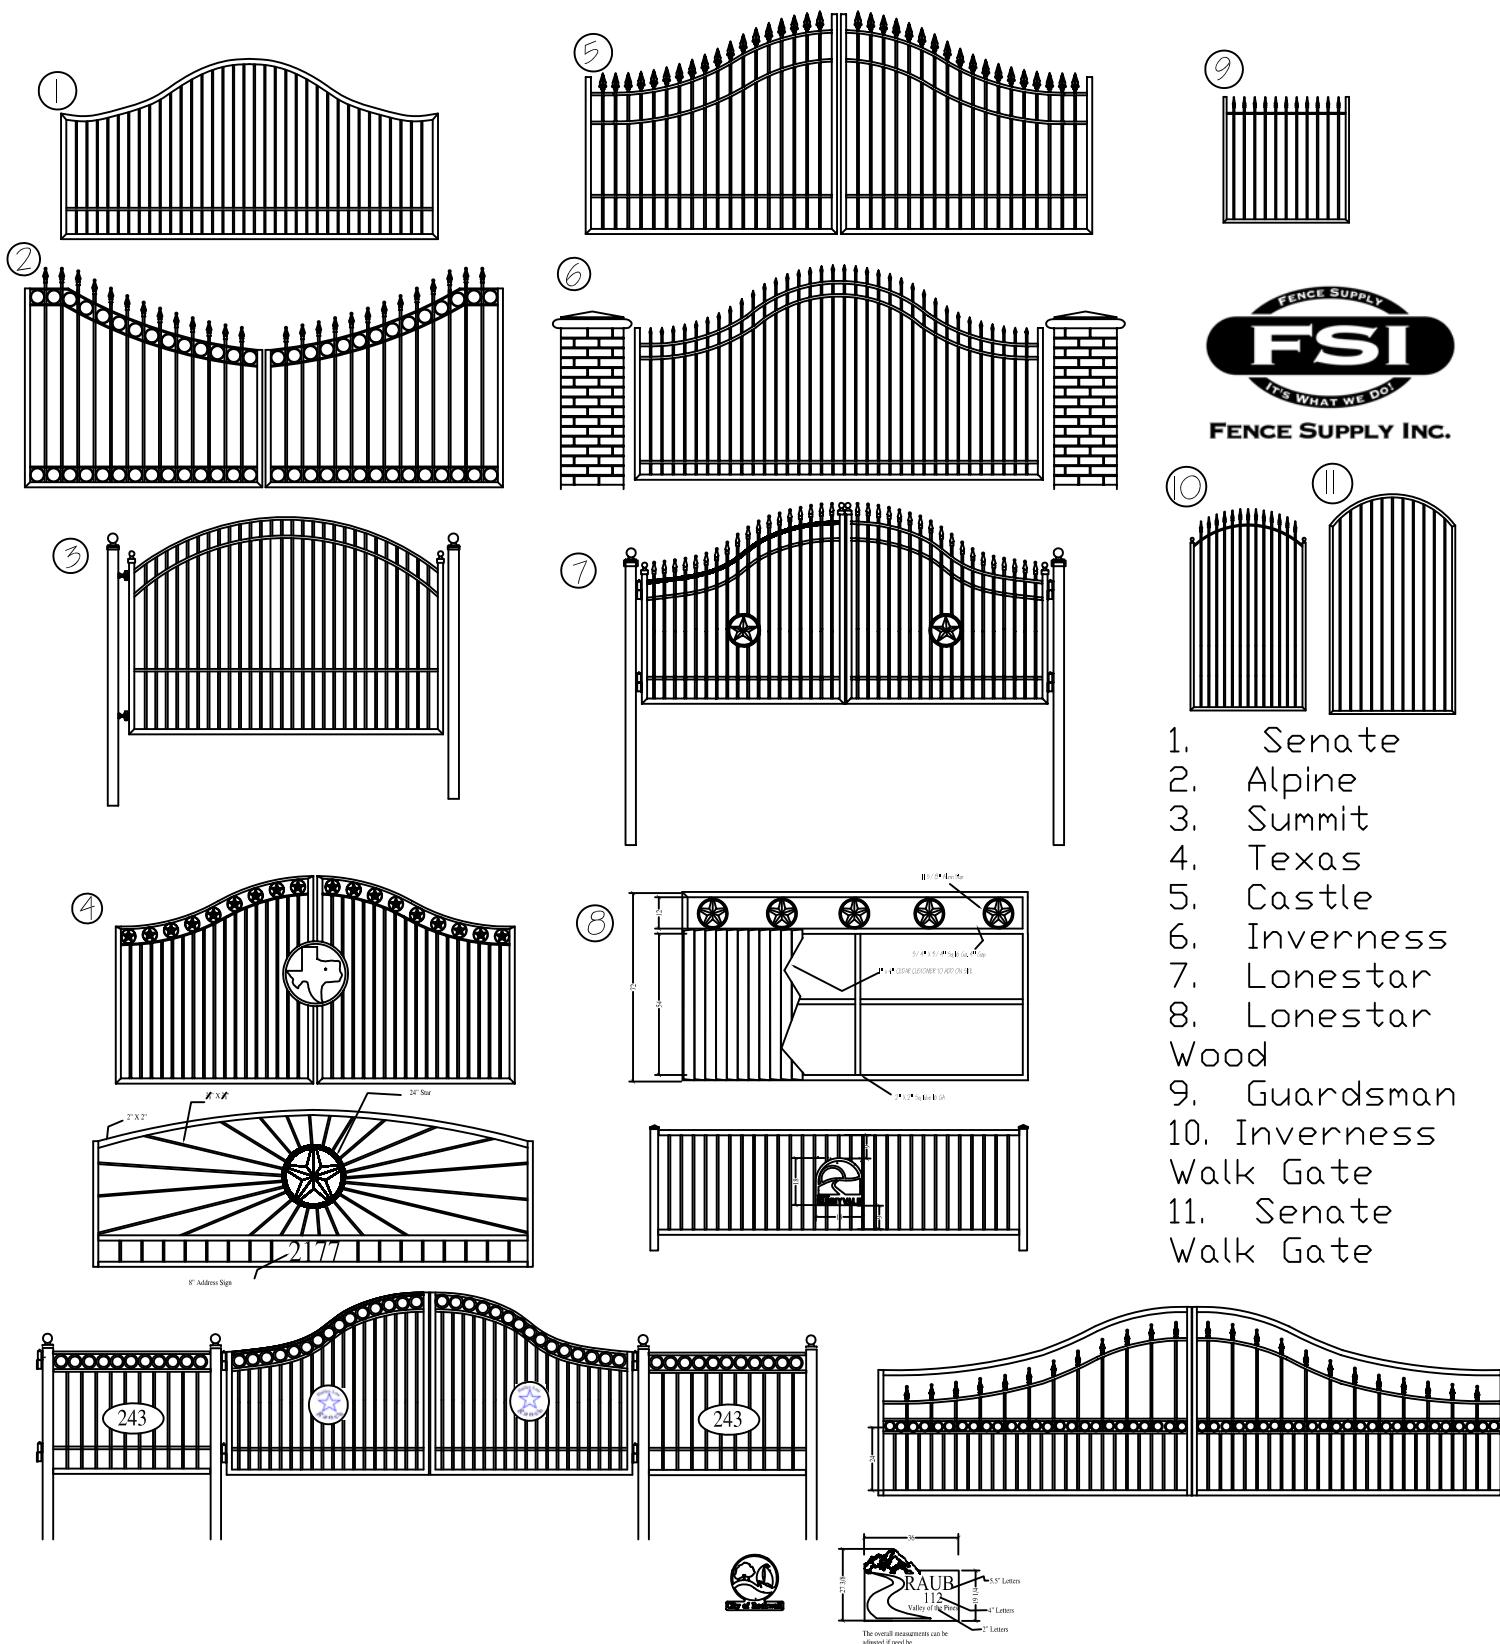

Drawn by: Brown, C	FENCE SUPPLY INC. www.fencesupplyinc.com	
Checked by: Wingo, C	437 E. HWY 80 SUNNYVALE, TEXAS 75182	
Date: March 10, 2009	Description: Design Ideas	
Customer:	DWG. NO: 1 of 1	SERIES: Custom Fabrication
	APPLICATION: Residential/ Commercial/ Industrial	


Slide Gate Options

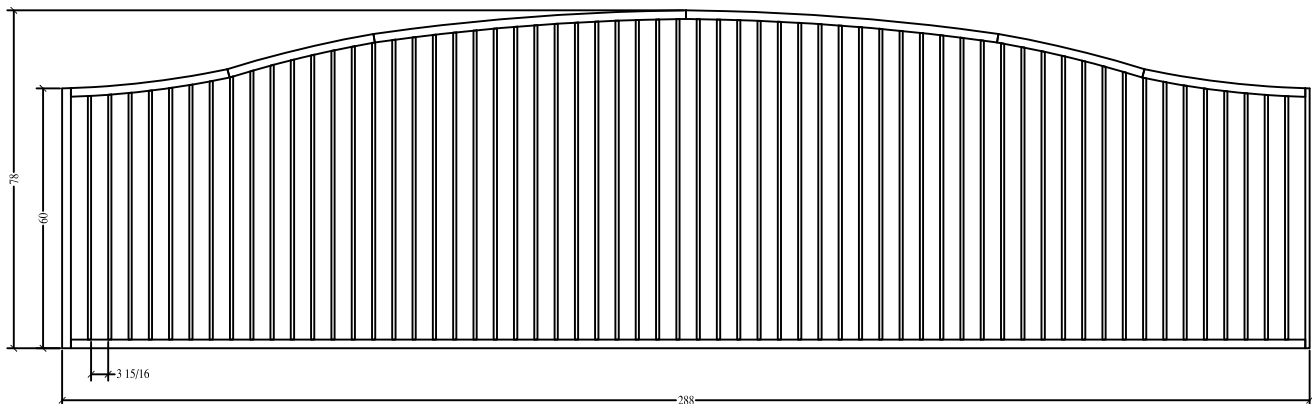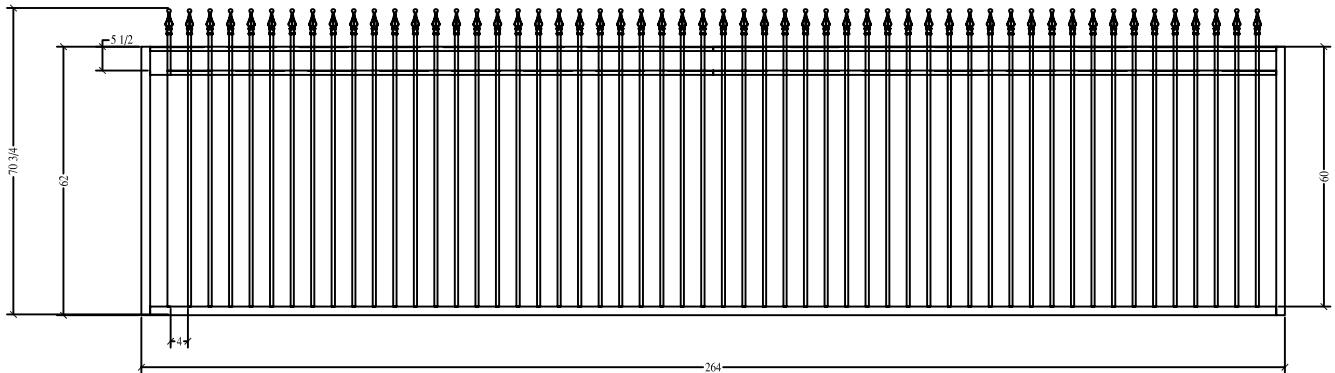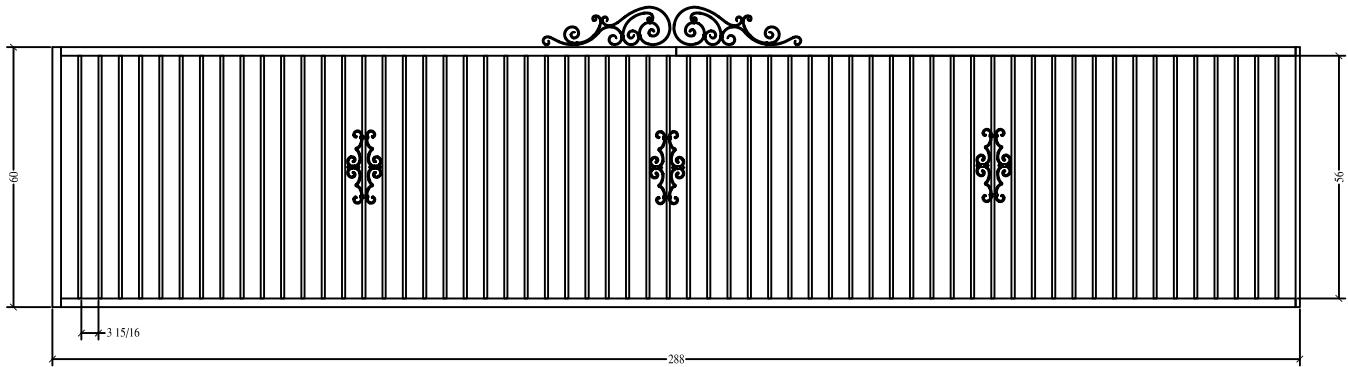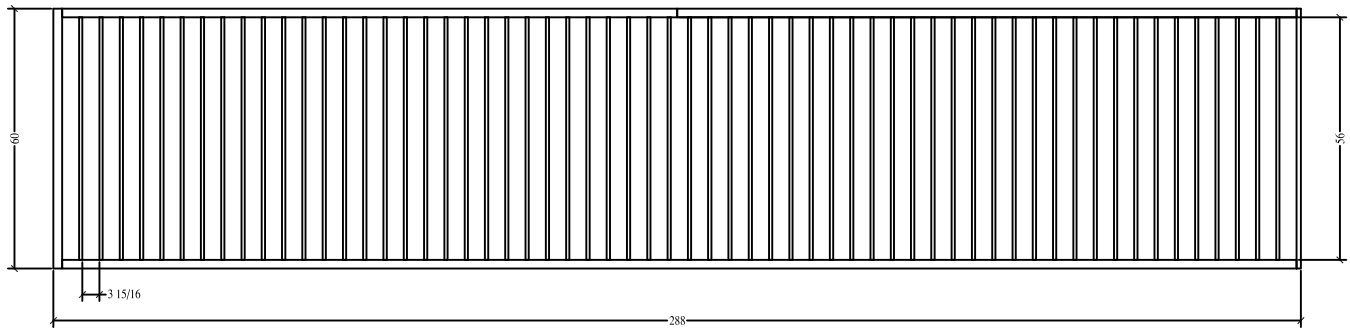


Drawn by: Brown, C	FENCE SUPPLY INC. www.fencesupplyinc.com 437 E. HWY 80 SUNNYVALE, TEXAS 75182	
Checked by: Wingo, C		
Date: March 10, 2009	Description: Slide Gate Examples	
Customer:	DWG. NO: 1 of 1	SERIES: Custom Fabrication
	APPLICATION: Residential / Commercial / Industrial	

Gate Design Options


Kodiak Custom Line

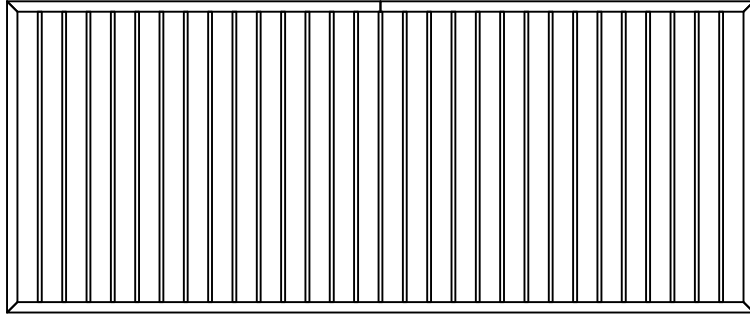

FLAT TOP

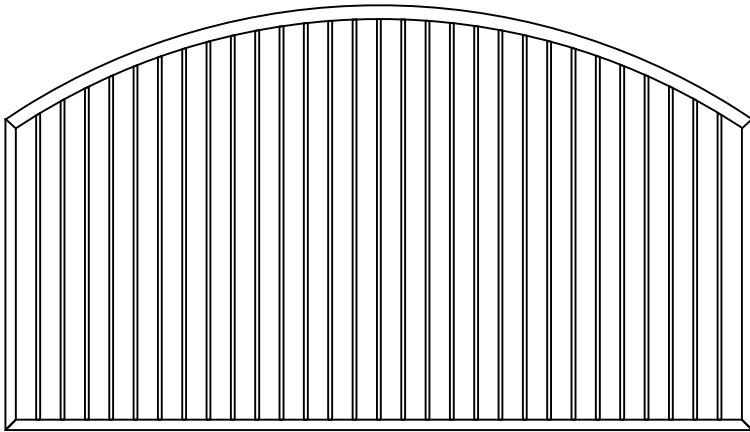

ARCH

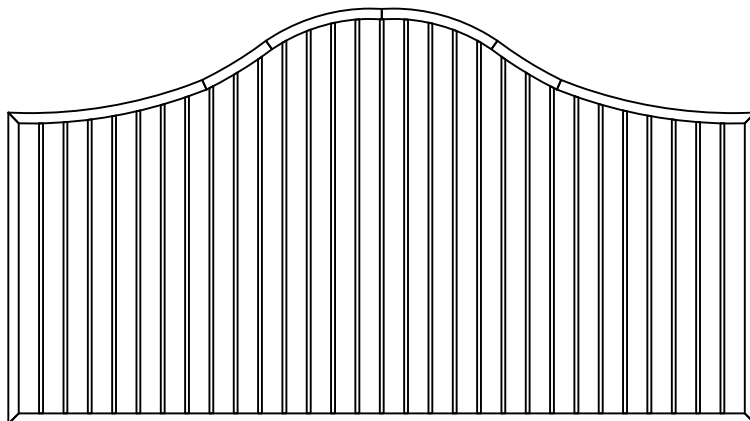


BELL CURVE




Drawn by: Brown, C	FENCE SUPPLY INC. www.fencesupplyinc.com 437 E. HWY 80 SUNNYVALE, TEXAS 75182	
Checked by: Wingo, C		
Date: March 10, 2009	Description: Gate Top Design Options	
Customer:	DWG. NO: 1 of 1	SERIES: Custom Fabrication
	APPLICATION: Residential / Commercial / Industrial	

Anatomy of a Kodiak Estate Gate




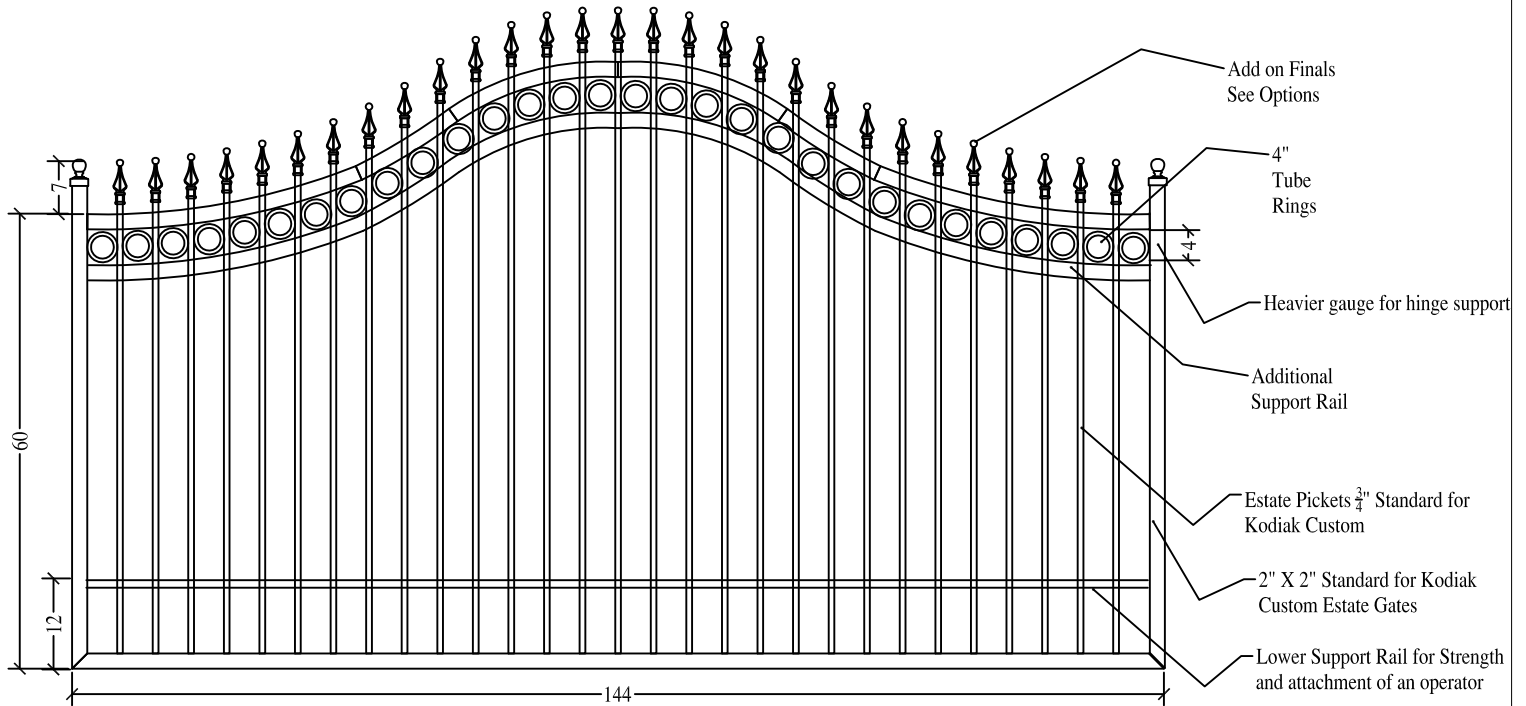


Final Options

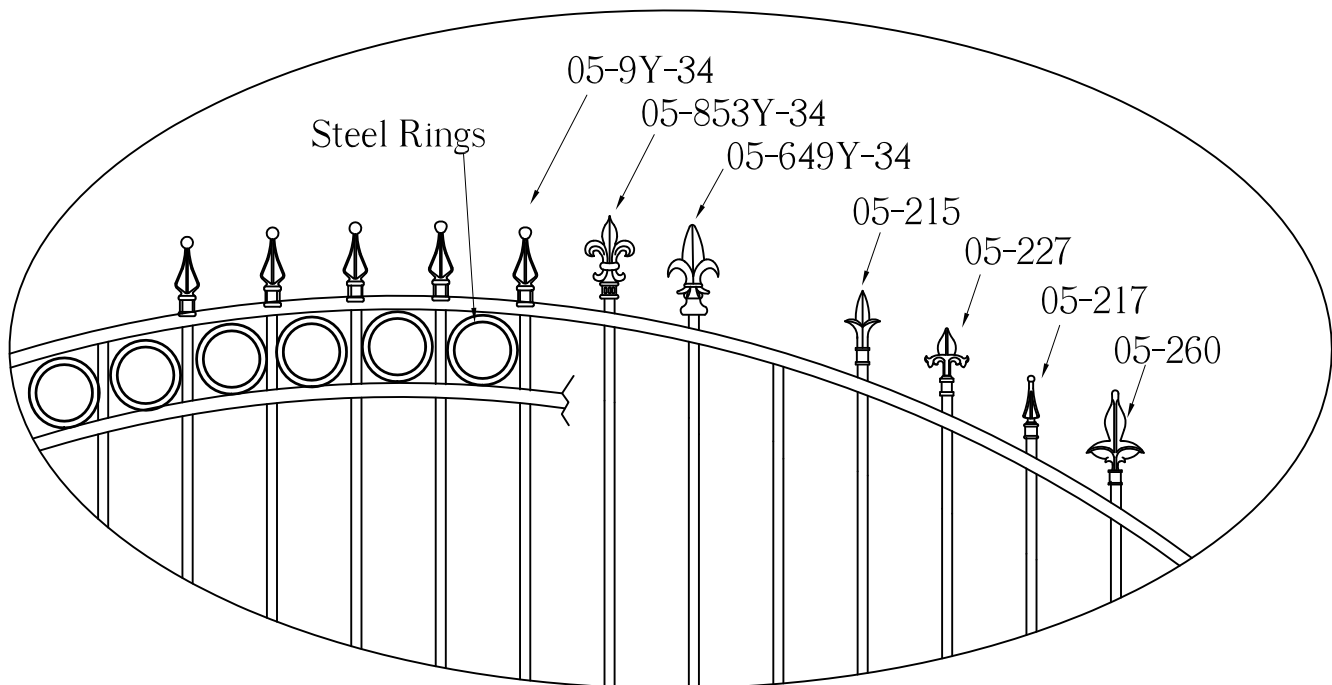





Drawn by: Brown, C	FENCE SUPPLY INC. www.fencesupplyinc.com 437 E. HWY 80 SUNNYVALE, TEXAS 75182	
Checked by: Wingo, C	Description: Anatomy of a Kodiak Estate Gate	
Date: March 10, 2009		
Customer:	DWG. NO: 1 of 1	SERIES: Custom Fabrication
	APPLICATION: Residential / Commercial / Industrial	

FLAT TOP Kodiak Custom Line

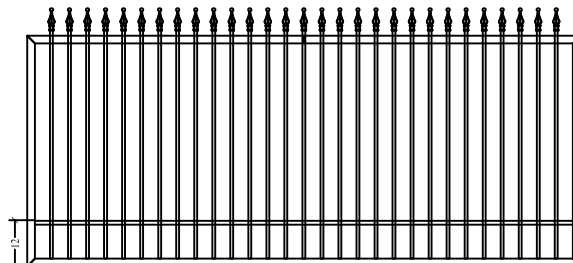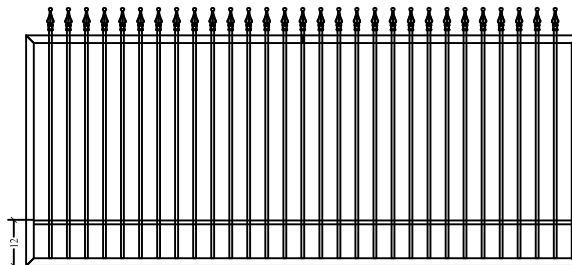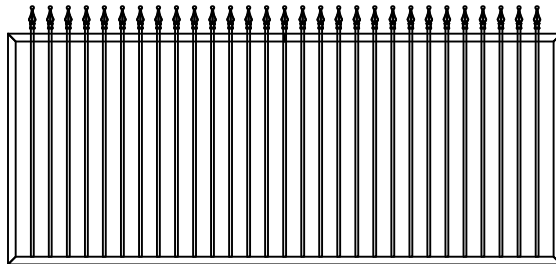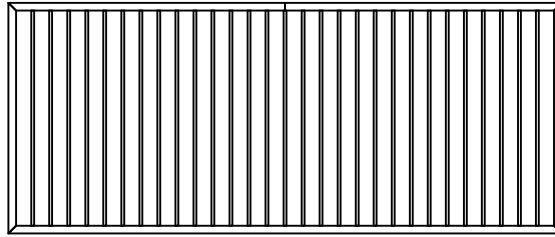





Drawn by: Brown, C	FENCE SUPPLY INC. www.fencesupplyinc.com 437 E. HWY 80 SUNNYVALE, TEXAS 75182	
Checked by: Wingo, C		
Date: March 10, 2009	Description: Flat Gate Designs	
Customer:	DWG. NO: 1 of 1	SERIES: Custom Fabrication
	APPLICATION: Residential / Commercial / Industrial	

ARCH Kodiak Custom Line

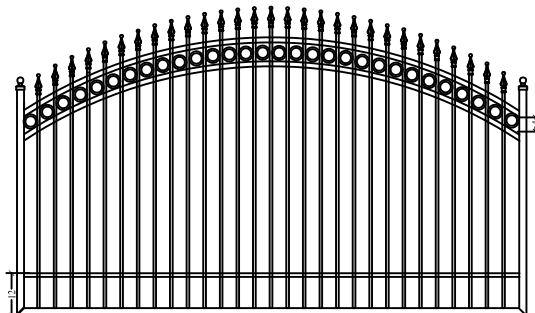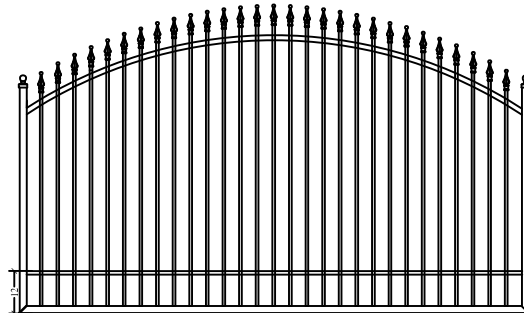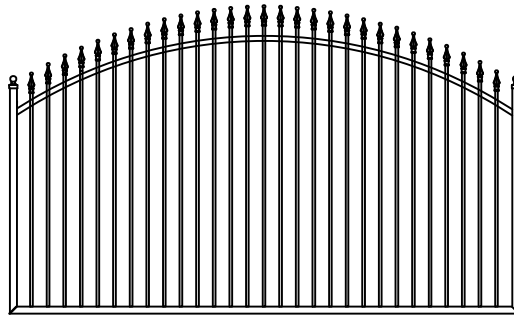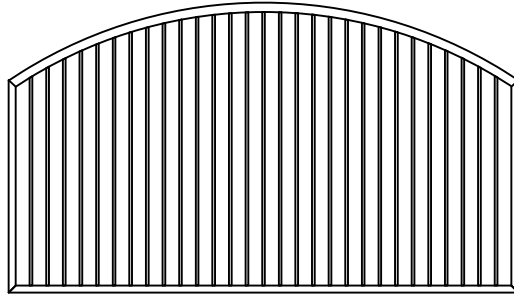


Drawn by: Brown, C	FENCE SUPPLY INC. www.fencesupplyinc.com 437 E. HWY 80 SUNNYVALE, TEXAS 75182	
Checked by: Wingo, C		
Date: March 10, 2009	Description: Arch Top Gate Designs	
Customer:	DWG. NO: 1 of 1	SERIES: Custom Fabrication
	APPLICATION: Residential / Commercial / Industrial	

BELL CURVE Kodiak Custom Line

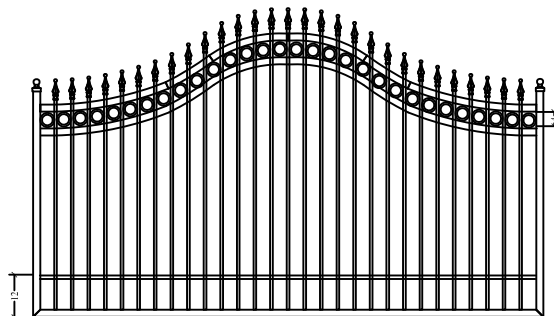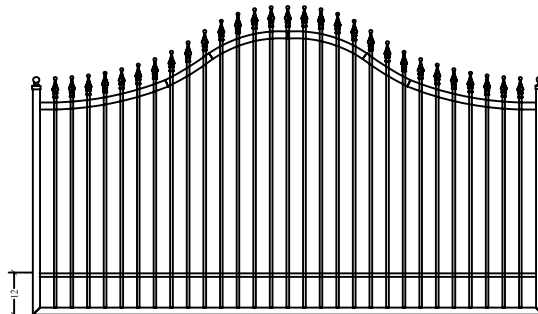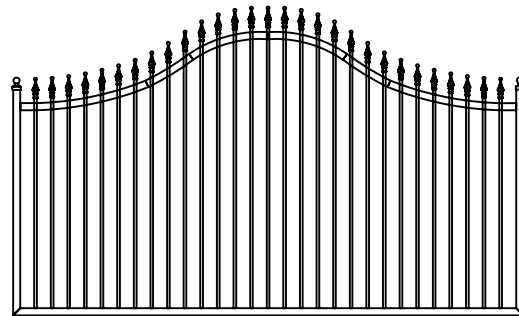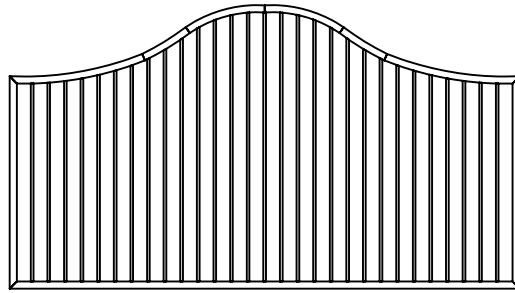


Drawn by: Brown, C	FENCE SUPPLY INC. www.fencesupplyinc.com 437 E. HWY 80 SUNNYVALE, TEXAS 75182	
Checked by: Wingo, C		
Date: March 10, 2009	Description: Bell Curve Top Gate Designs	
Customer:	DWG. NO: 1 of 1	SERIES: Custom Fabrication
	APPLICATION: Residential / Commercial / Industrial	




Anatomy of a Kodiak Estate Gate

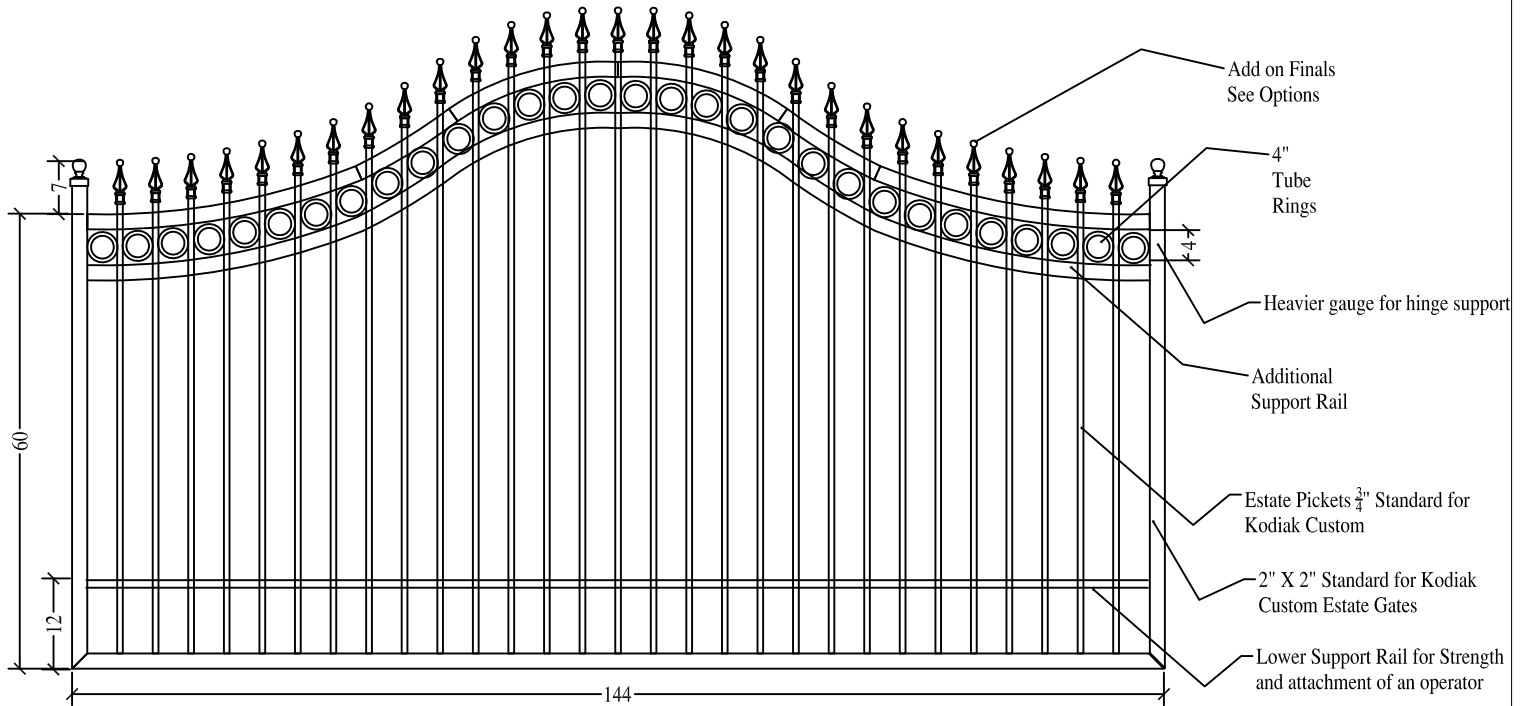

Final Options


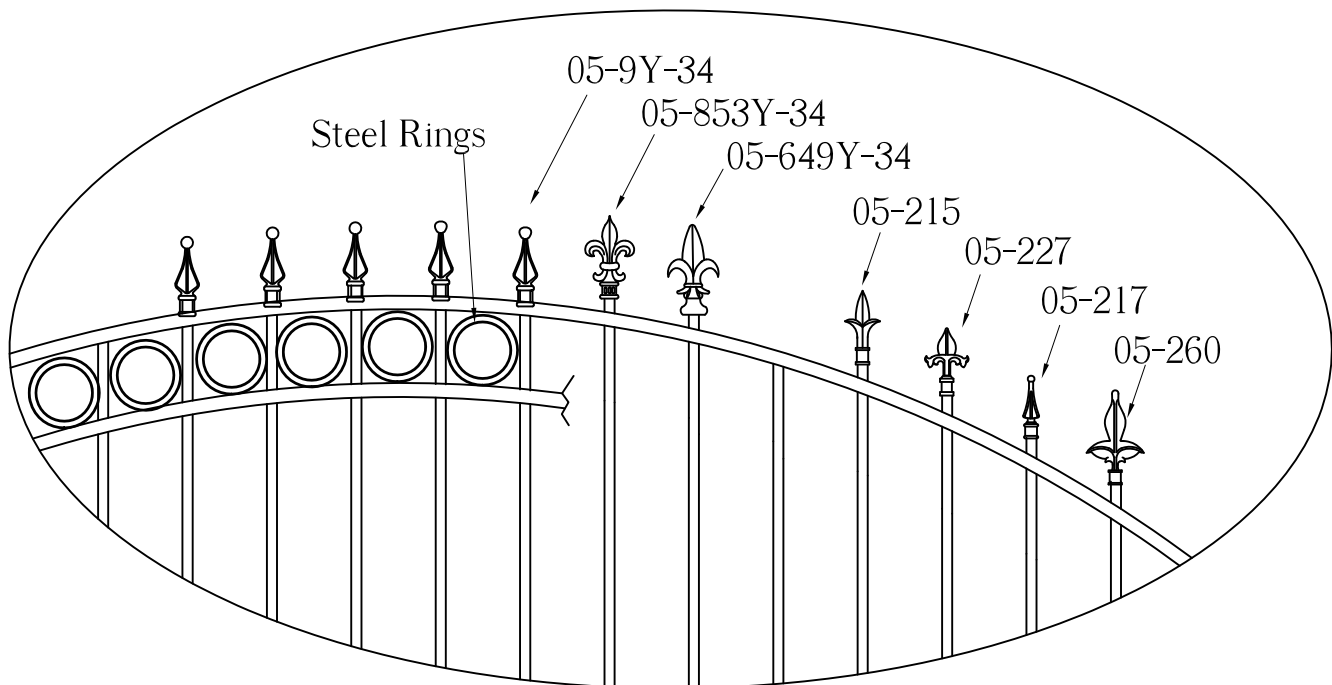


Drawn by: Brown, C	FENCE SUPPLY INC. www.fencesupplyinc.com 437 E. HWY 80 SUNNYVALE, TEXAS 75182	
Checked by: Wingo, C	Description: Anatomy of a Kodiak Estate Gate	
Date: March 10, 2009		
Customer:	DWG. NO: 1 of 1	SERIES: Custom Fabrication
	APPLICATION: Residential / Commercial / Industrial	

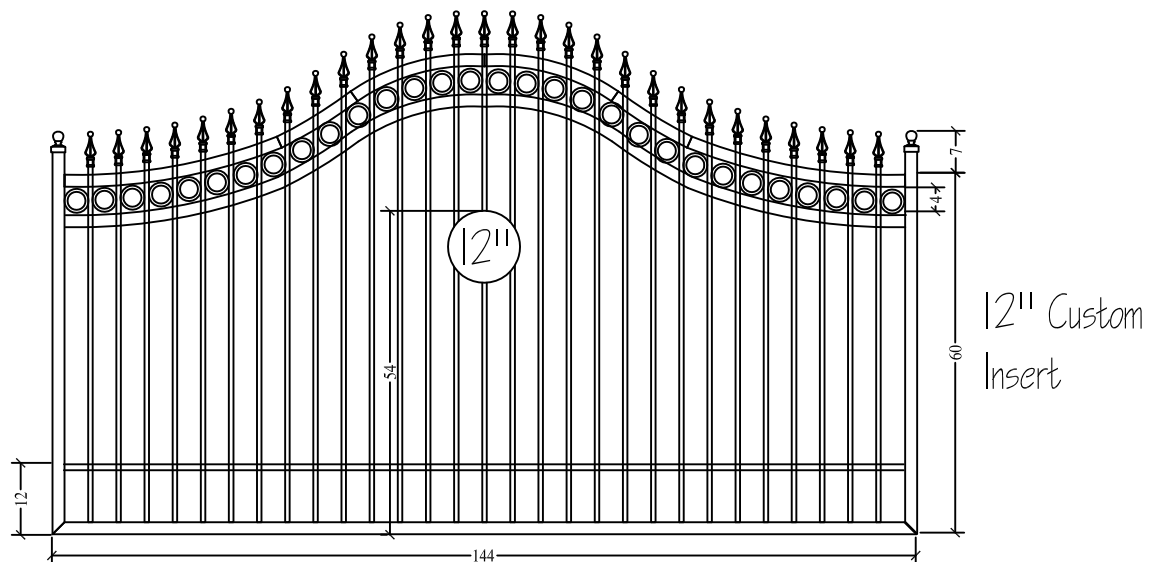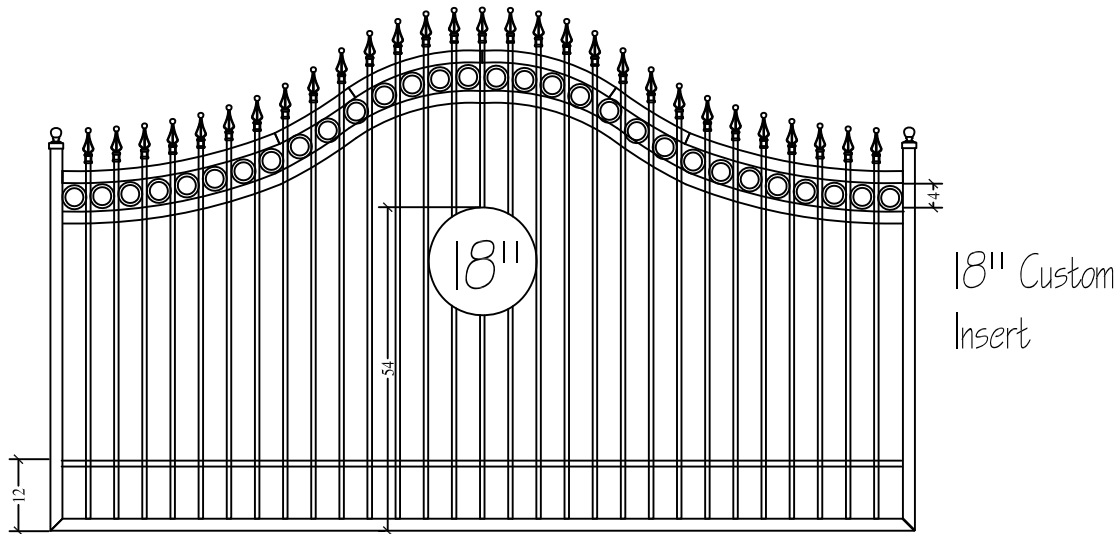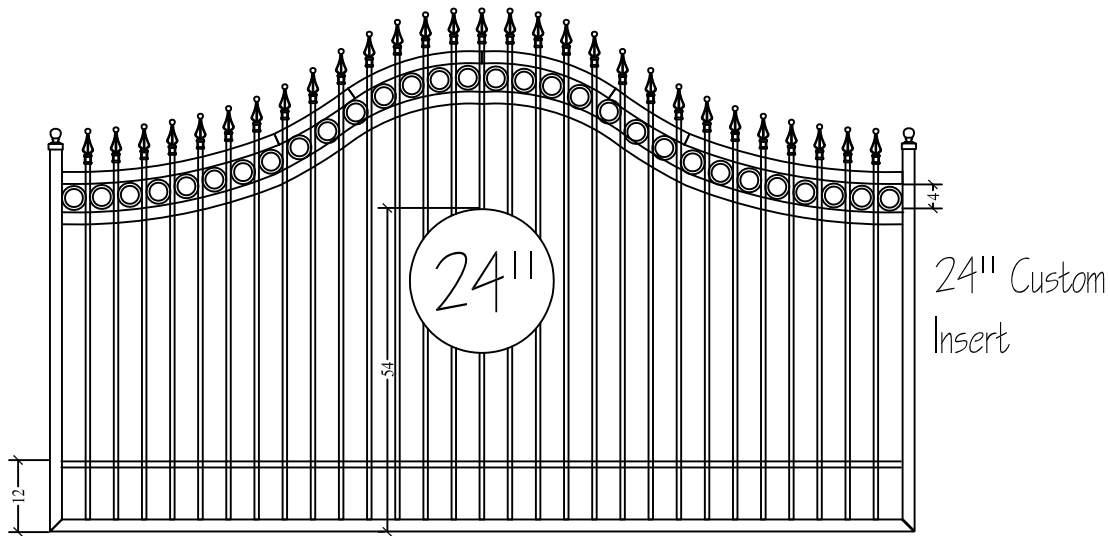

Drawn by: Brown, C	FENCE SUPPLY INC. www.fencesupplyinc.com	
Checked by: Wingo, C	437 E. HWY 80 SUNNYVALE, TEXAS 75182	
Date: March 10, 2009	Description: Custom Metal Insert Size Scale	
Customer:	DWG. NO: 1 of 1	SERIES: Custom Fabrication
	APPLICATION: Residential / Commercial / Industrial	

Normal Primary Picket Spacing when using Dog Bars

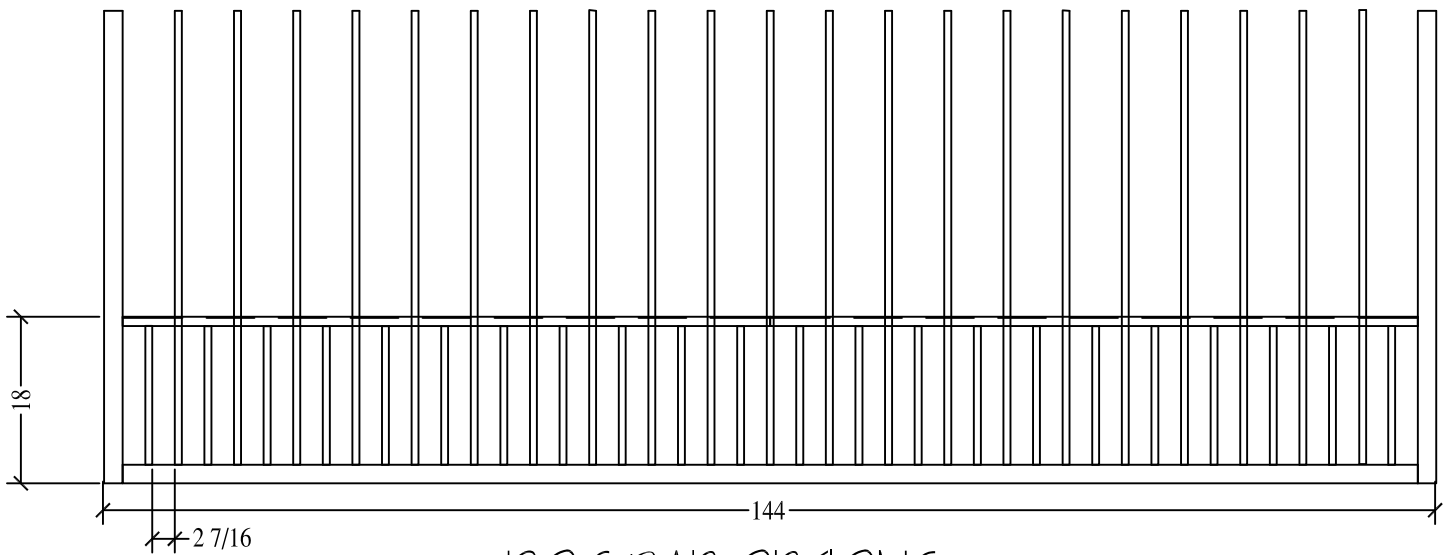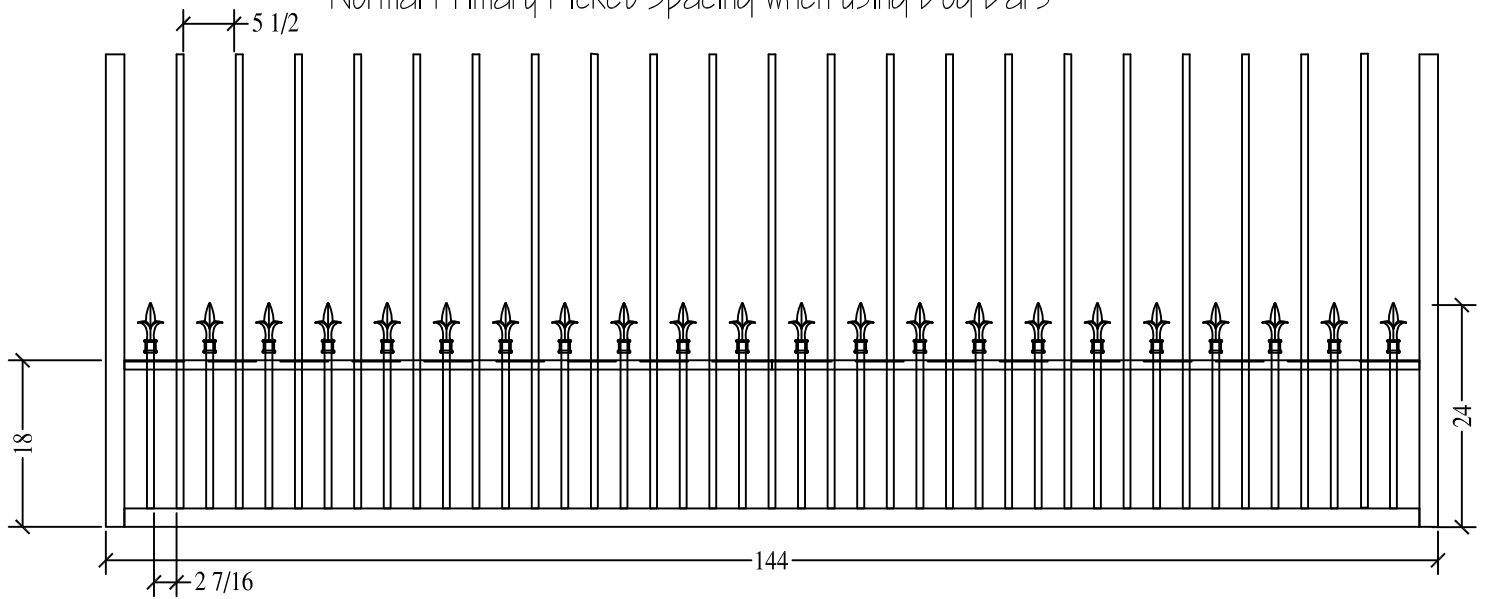

DOG BAR OPTIONS





Drawn by: Brown, C	FENCE SUPPLY INC. www.fencesupplyinc.com 437 E. HWY 80 SUNNYVALE, TEXAS 75182	
Checked by: Wingo, C		
Date: March 10, 2009	Description: Dog Bar Options	
Customer:	DWG. NO: 1 of 1	SERIES: Custom Fabrication
	APPLICATION: Residential / Commercial / Industrial	



FENCE SUPPLY INC.

Site Drawing

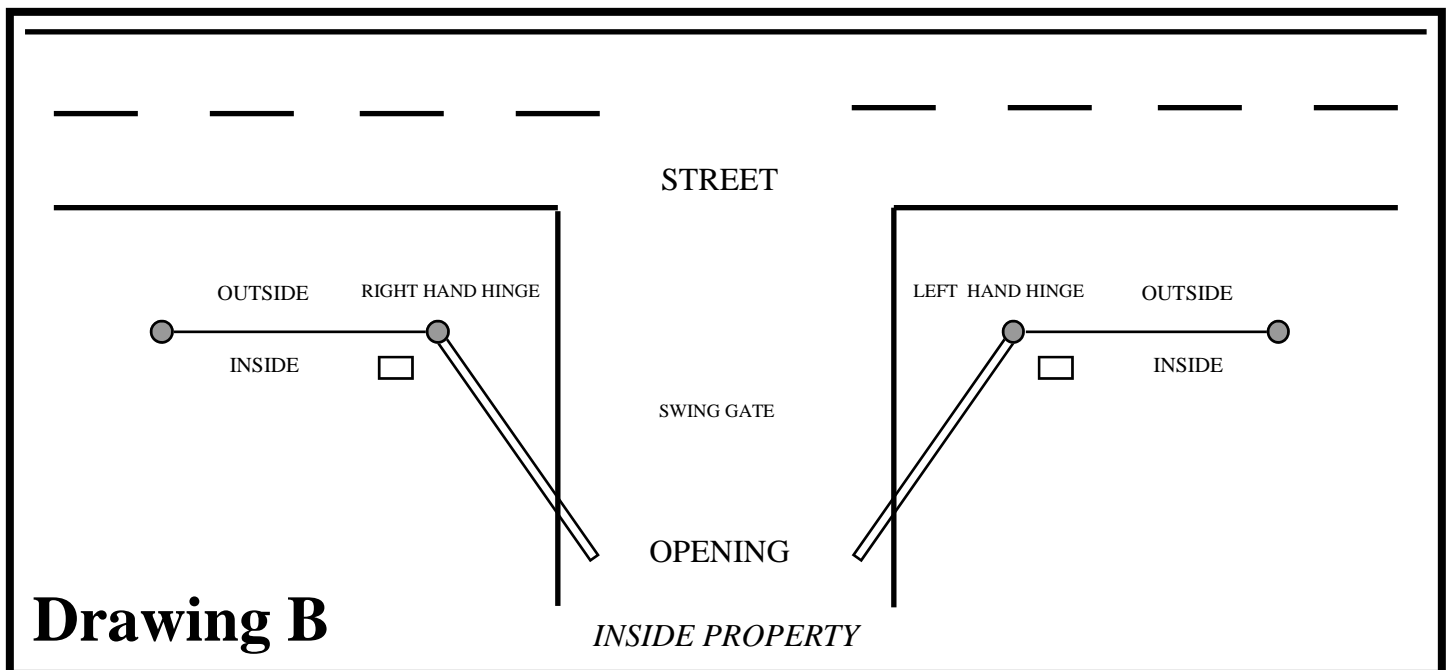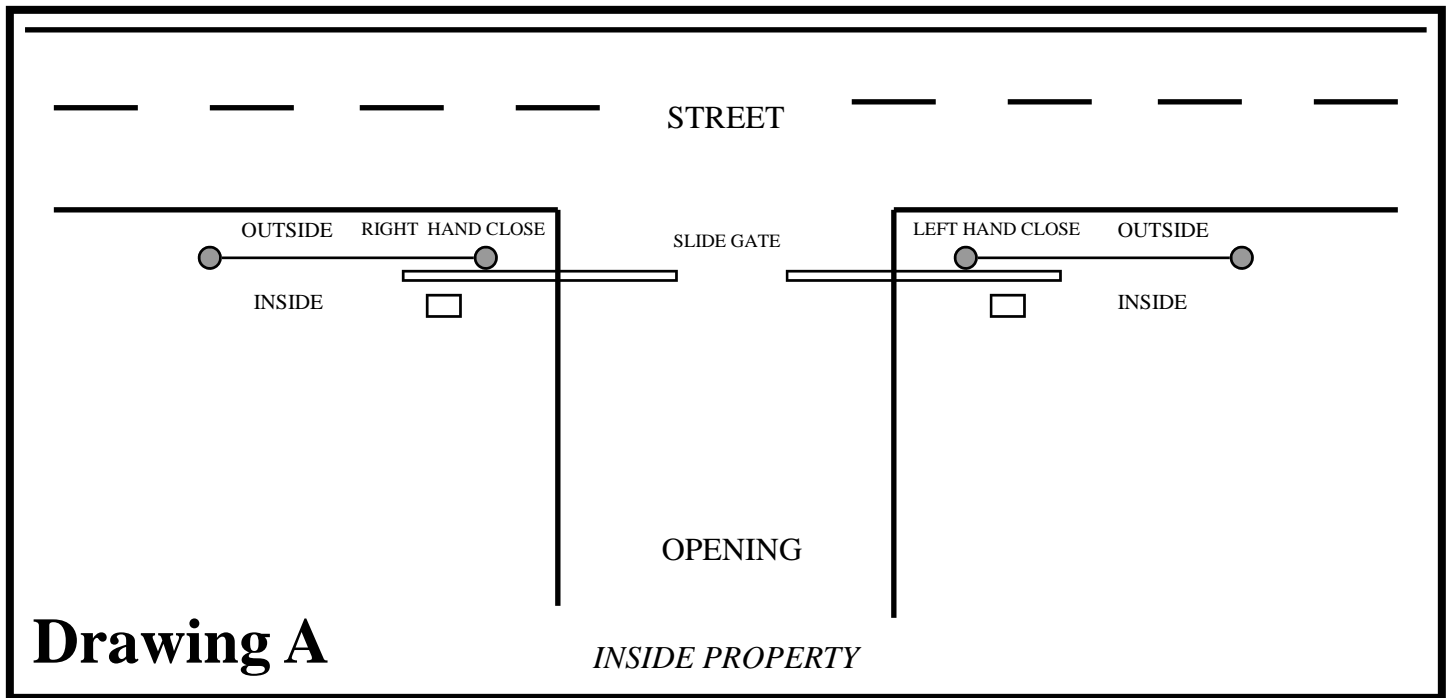

435 East Hwy 80
Sunnyvale, Texas 75182
Phone: 972-226-0004
Fax: 972-226-0777
sales@fencesupplyinc.com
www.fencesupplyinc.com



fence supply it's what we do.™